

SITE LOCATION




Reproduced by permission of Ordnance Survey on behalf of the Controller of Her Majesty's Stationary Office
All rights reserved. © Crown Copyright licence no. 100035120



SITE AREA PLAN



SITE PHOTOGRAPH

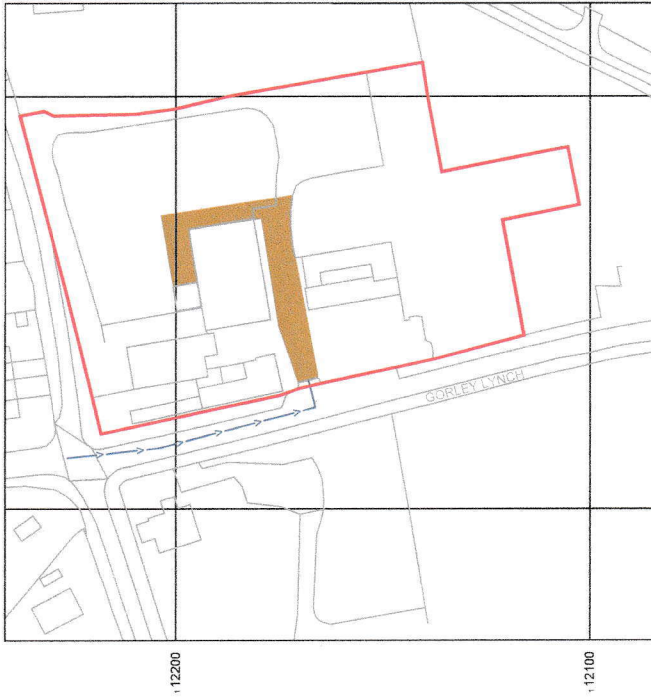

NGR E: 416951 N: 112197

Reproduced by permission of Ordnance Survey on behalf of the Controller of Her Majesty's Stationary Office
All rights reserved. © Crown Copyright licence no. 100035120



SITE LOCATION PLAN




GOOGLE MAPS QR CODE

GOOGLE MAPS - <https://goo.gl/maps/q2mXLt2S6r8zvy9Q9>

GOOGLE STREETVIEW - <https://goo.gl/maps/E3EX8JDjNhJN6ZV9>

NOTES:

1. ALL DIMENSIONS IN MM UNLESS OTHERWISE NOTED.
- DIRECTIONS TO SITE:
HEAD SOUTHWEST ON M27. AFTER 72 FEET, TAKE THE EXIT TOWARD THE NEW FOREST/A337/LYNCHURST. AFTER 0.2 MILE, AT THE ROUNDABOUT, TAKE THE 3RD EXIT ONTO B3079. AFTER 1.3 MILES, TURN LEFT ONTO B3079. AFTER 0.5 MILES, TURN LEFT TO FOLLOW B3079. AFTER 2.7 MILES, TURN LEFT ONTO BLISSFORD RD. AFTER 0.7 MILE, SLIGHT RIGHT ONTO BLISSFORD HILL. AFTER 0.3 MILE, TURN LEFT ONTO GORLEY LYNCH. AFTER 0.1 MILE, TURN LEFT. DESTINATION WILL BE ON THE RIGHT.

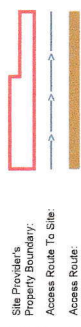

MO001	MBNL	NTQ	GA	A
19/06/2020	19/06/2020	19/06/2020	19/06/2020	19/06/2020
19/06/2020	19/06/2020	19/06/2020	19/06/2020	19/06/2020
Mobile Broadband Network Limited
Bath Place, Thames Tower, Reading, RG1 1X

Design Consultant & Principal Contractor:



WALDON TELECOM
WALDON HOUSE
PARK ROAD
WEST BYFLEET
SURREY
KT14 6RA
TEL: 01832 411011
FAX: 01832 411012

Site Name:
LAND ADJACENT TO HYDE GARDEN SHOP

Site ID:
1589219

Address:
LAND ADJACENT TO HYDE GARDEN SHOP
FORDINGBRIDGE
HAMPSHIRE
SP6 2QB

Title:
002 SITE LOCATION PLAN

Project:
NTQ

Purpose of Issue:
GENERAL ARRANGEMENT

EE Call ID:
98221

MBNL Call ID:
NEF400


Master Drawing No:
1589219_NEF400_98221_NA_M001

Issue:
A

1. ALL DIMENSIONS IN MM UNLESS OTHERWISE NOTED.

1. ALL DIMENSIONS IN MM UNLESS OTHERWISE NOTED.

Antenna Aperture ID	Proposed 425/G Bearing	Operator EE/H3G
A1	330°	EE
A2	330°	H3G
B1	90°	EE
B2	90°	H3G
C1	210°	EE
C2	210°	H3G

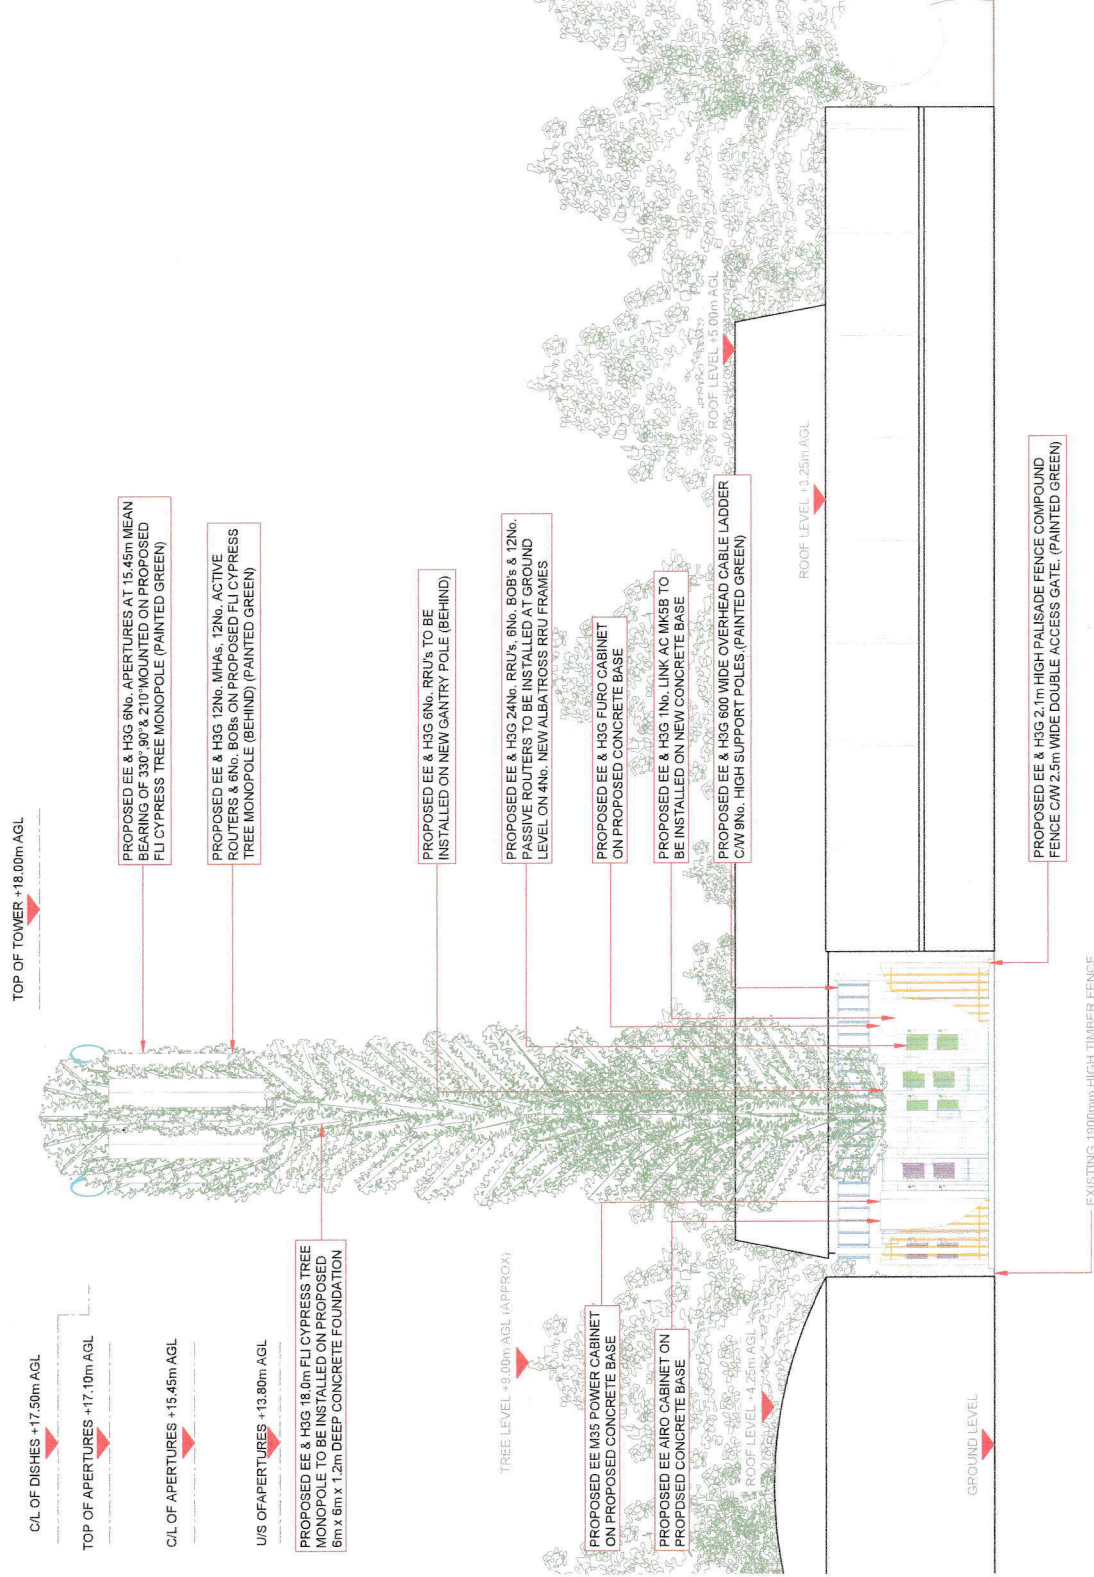

MAX CONFIGURATION SITE ELEVATION

[illegible]

Hutchinson 3G UK Limited
 5th Floor, 20 Derryville Road
 Maynooth, Co. DU, DU4 8H9
 Tel: 01852 700 892
 Fax: 01852 705 091

HQ Base Station Information Box
 8445 8042098

MBNL

Mobile Broadband Network Limited
Sixth Floor, Thames Tower Station

Design Consultant & Principal Contractor:



WALDON TELECOM
PHOENIX HOUSE
PYRFORD ROAD
WEST BYFLEET
SURREY
KT14 6RA
TEL : 01932 411011
FAX : 01932 411012

Site Name: LAND ADJACENT TO HYDE GARDEN SHOP

Site ID: 1589219

Address: LAND ADJACENT TO HYDE GARDEN SHOP
FORDINGBRIDGE
HAMPSHIRE
SP6 2QB

Title	265 MAX CONFIGURATION SITE ELEVATION
-------	--------------------------------------

NTQ

GENERAL ARRANGEMENT

EE Cell ID: 98221	MBNL Cell ID: NEF400	3UK Cell ID: NA
-----------------------------	--------------------------------	---------------------------

Master Drawing No.	1589219 NEF400 98221 NA M001	Issue
--------------------	------------------------------	-------